




ALL WEATHER
AT HOME™

Viscount

PVC Patio Door

Section Details
FO

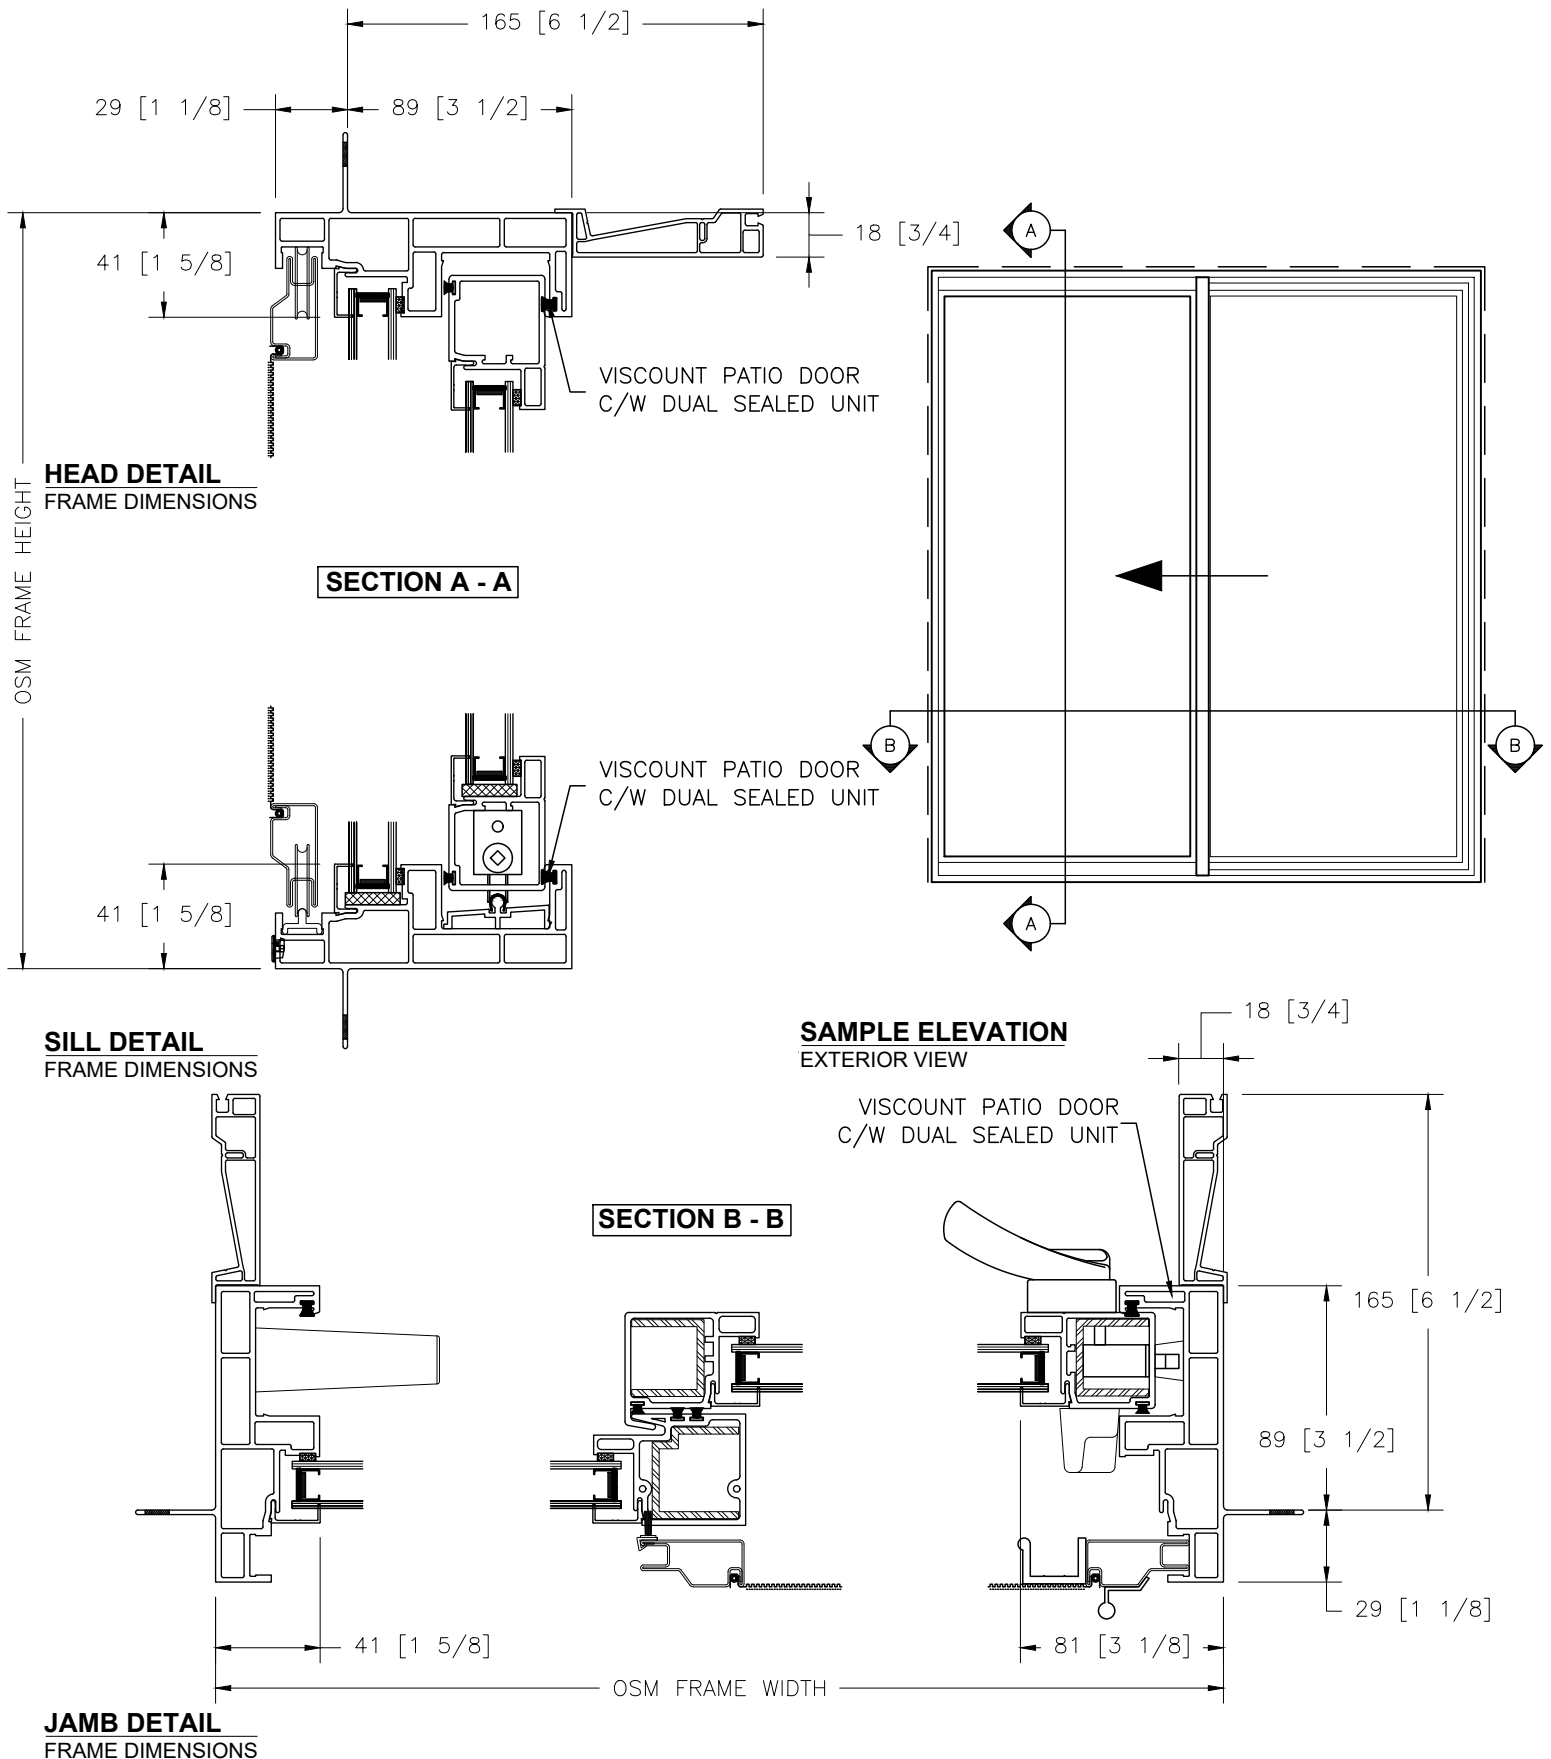

JAMB DETAIL
FRAME DIMENSIONS




ALL WEATHER
AT HOME

Viscount

PVC Patio Door

Section Details
OFO

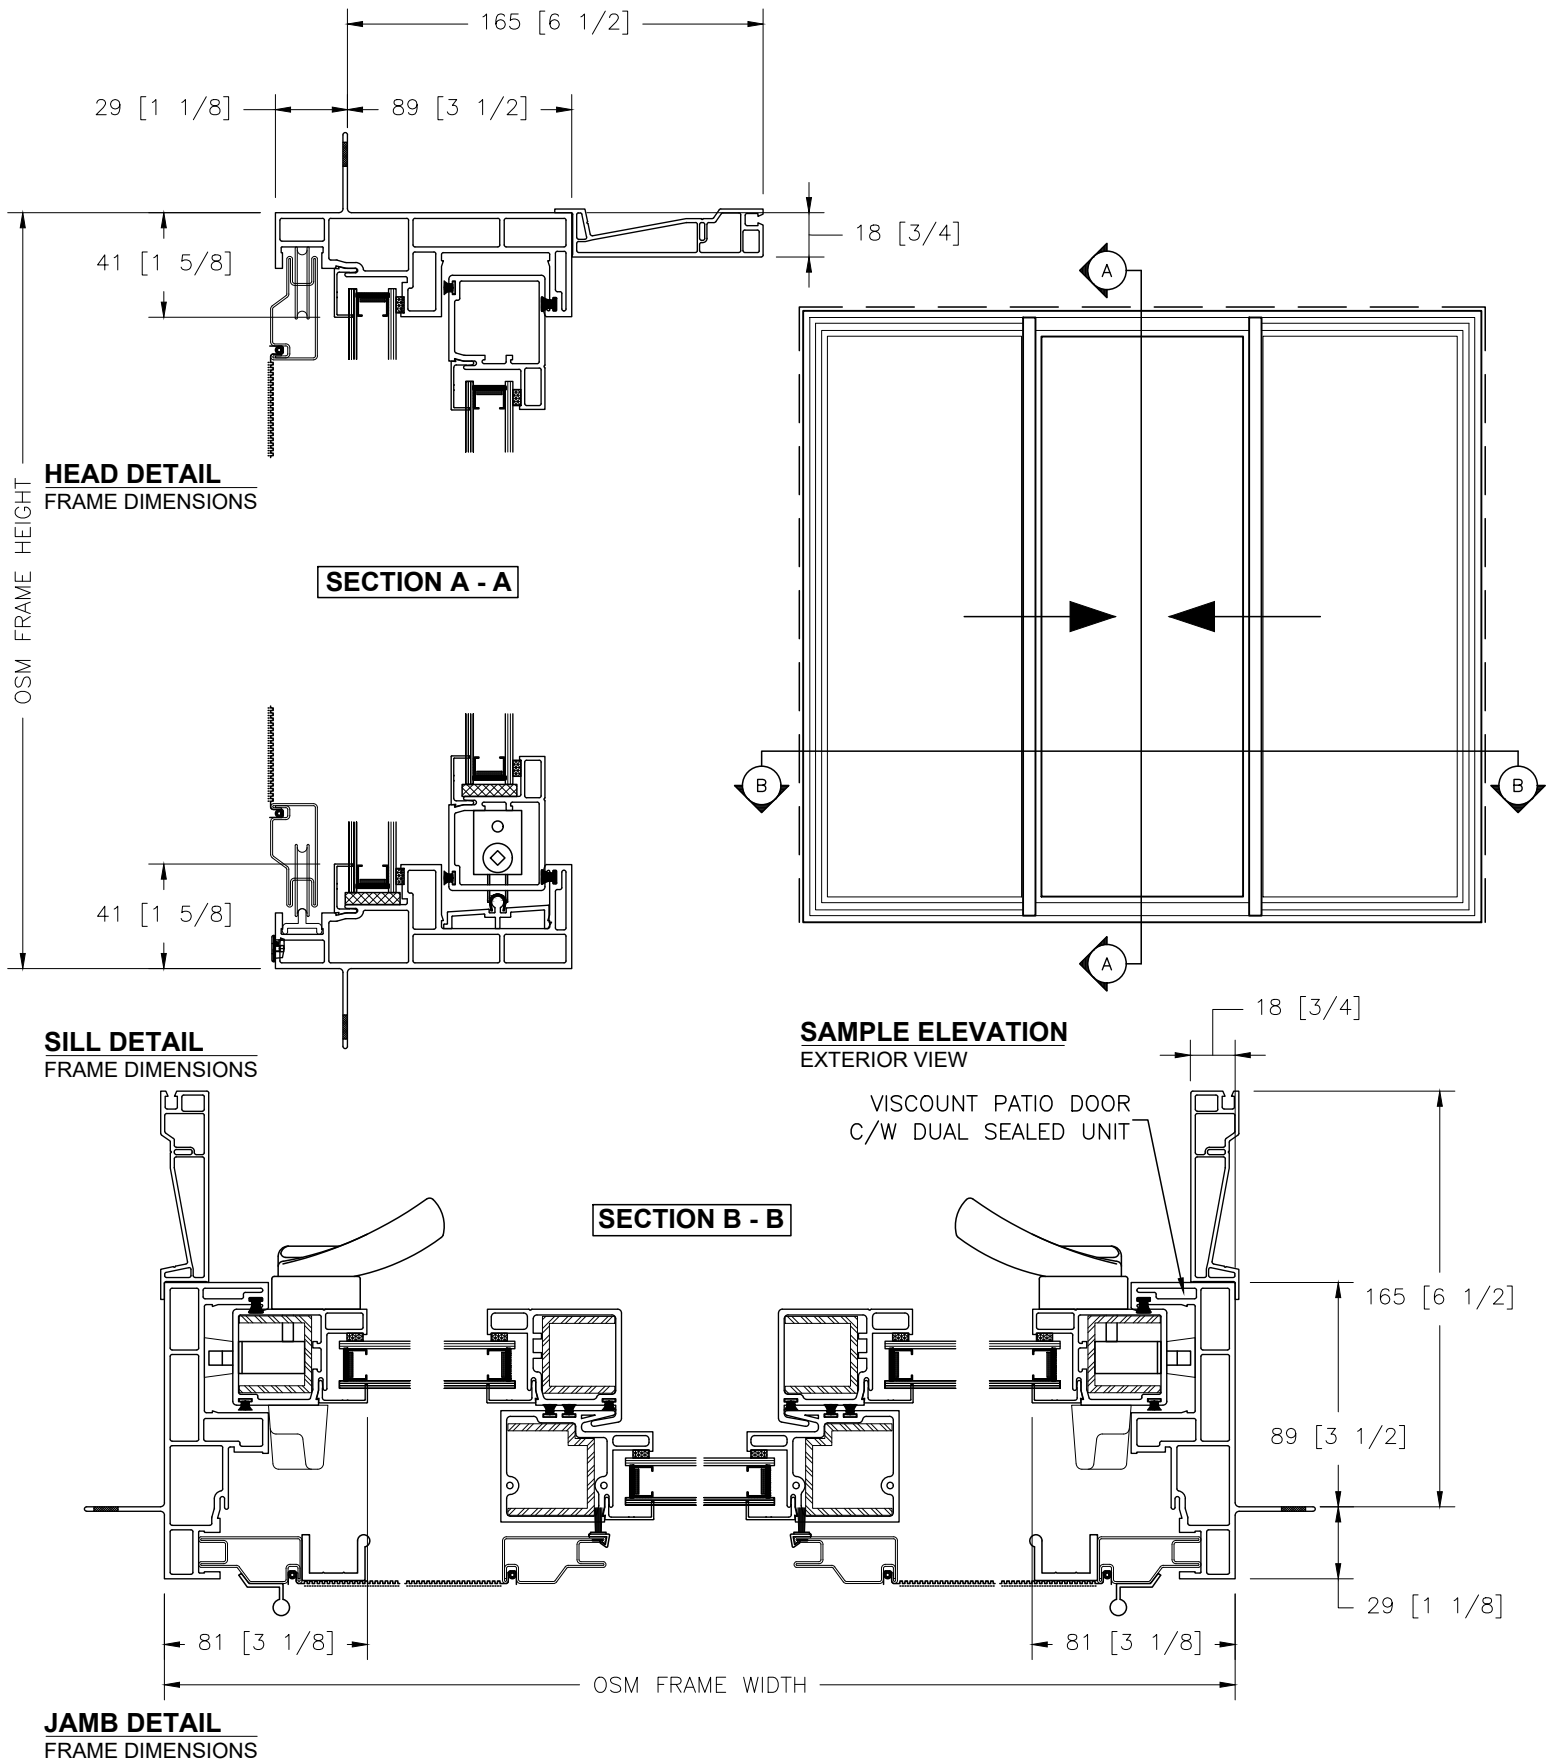

JAMB DETAIL
FRAME DIMENSIONS




ALL WEATHER
AT HOME

Viscount

PVC Patio Door

Section Details
FFO

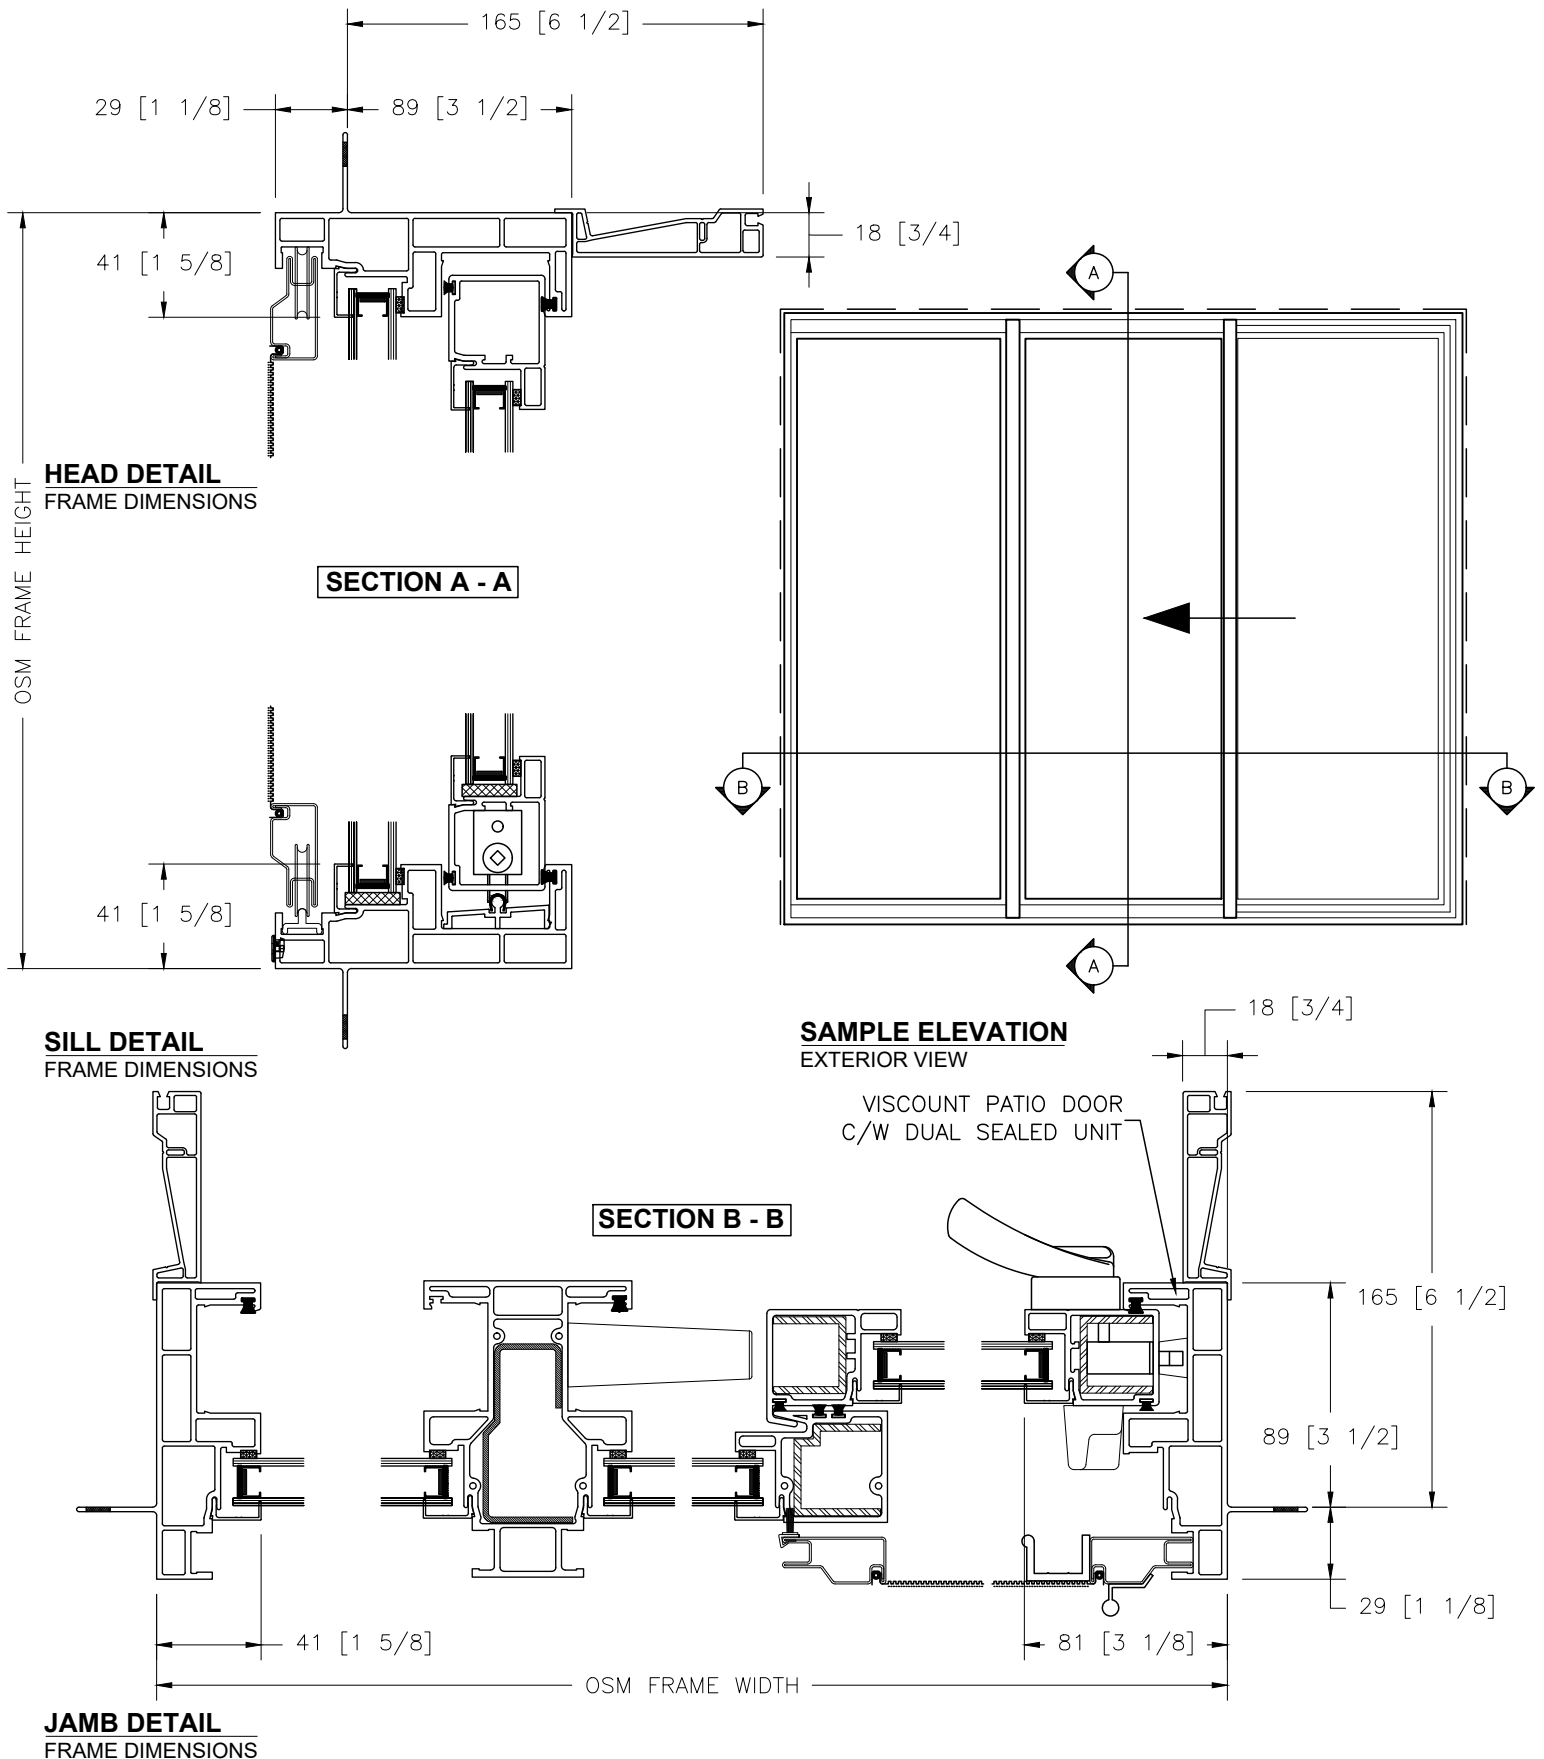

JAMB DETAIL
FRAME DIMENSIONS




ALL WEATHER
AT HOME™

Viscount

PVC Patio Door

Section Details
FOF

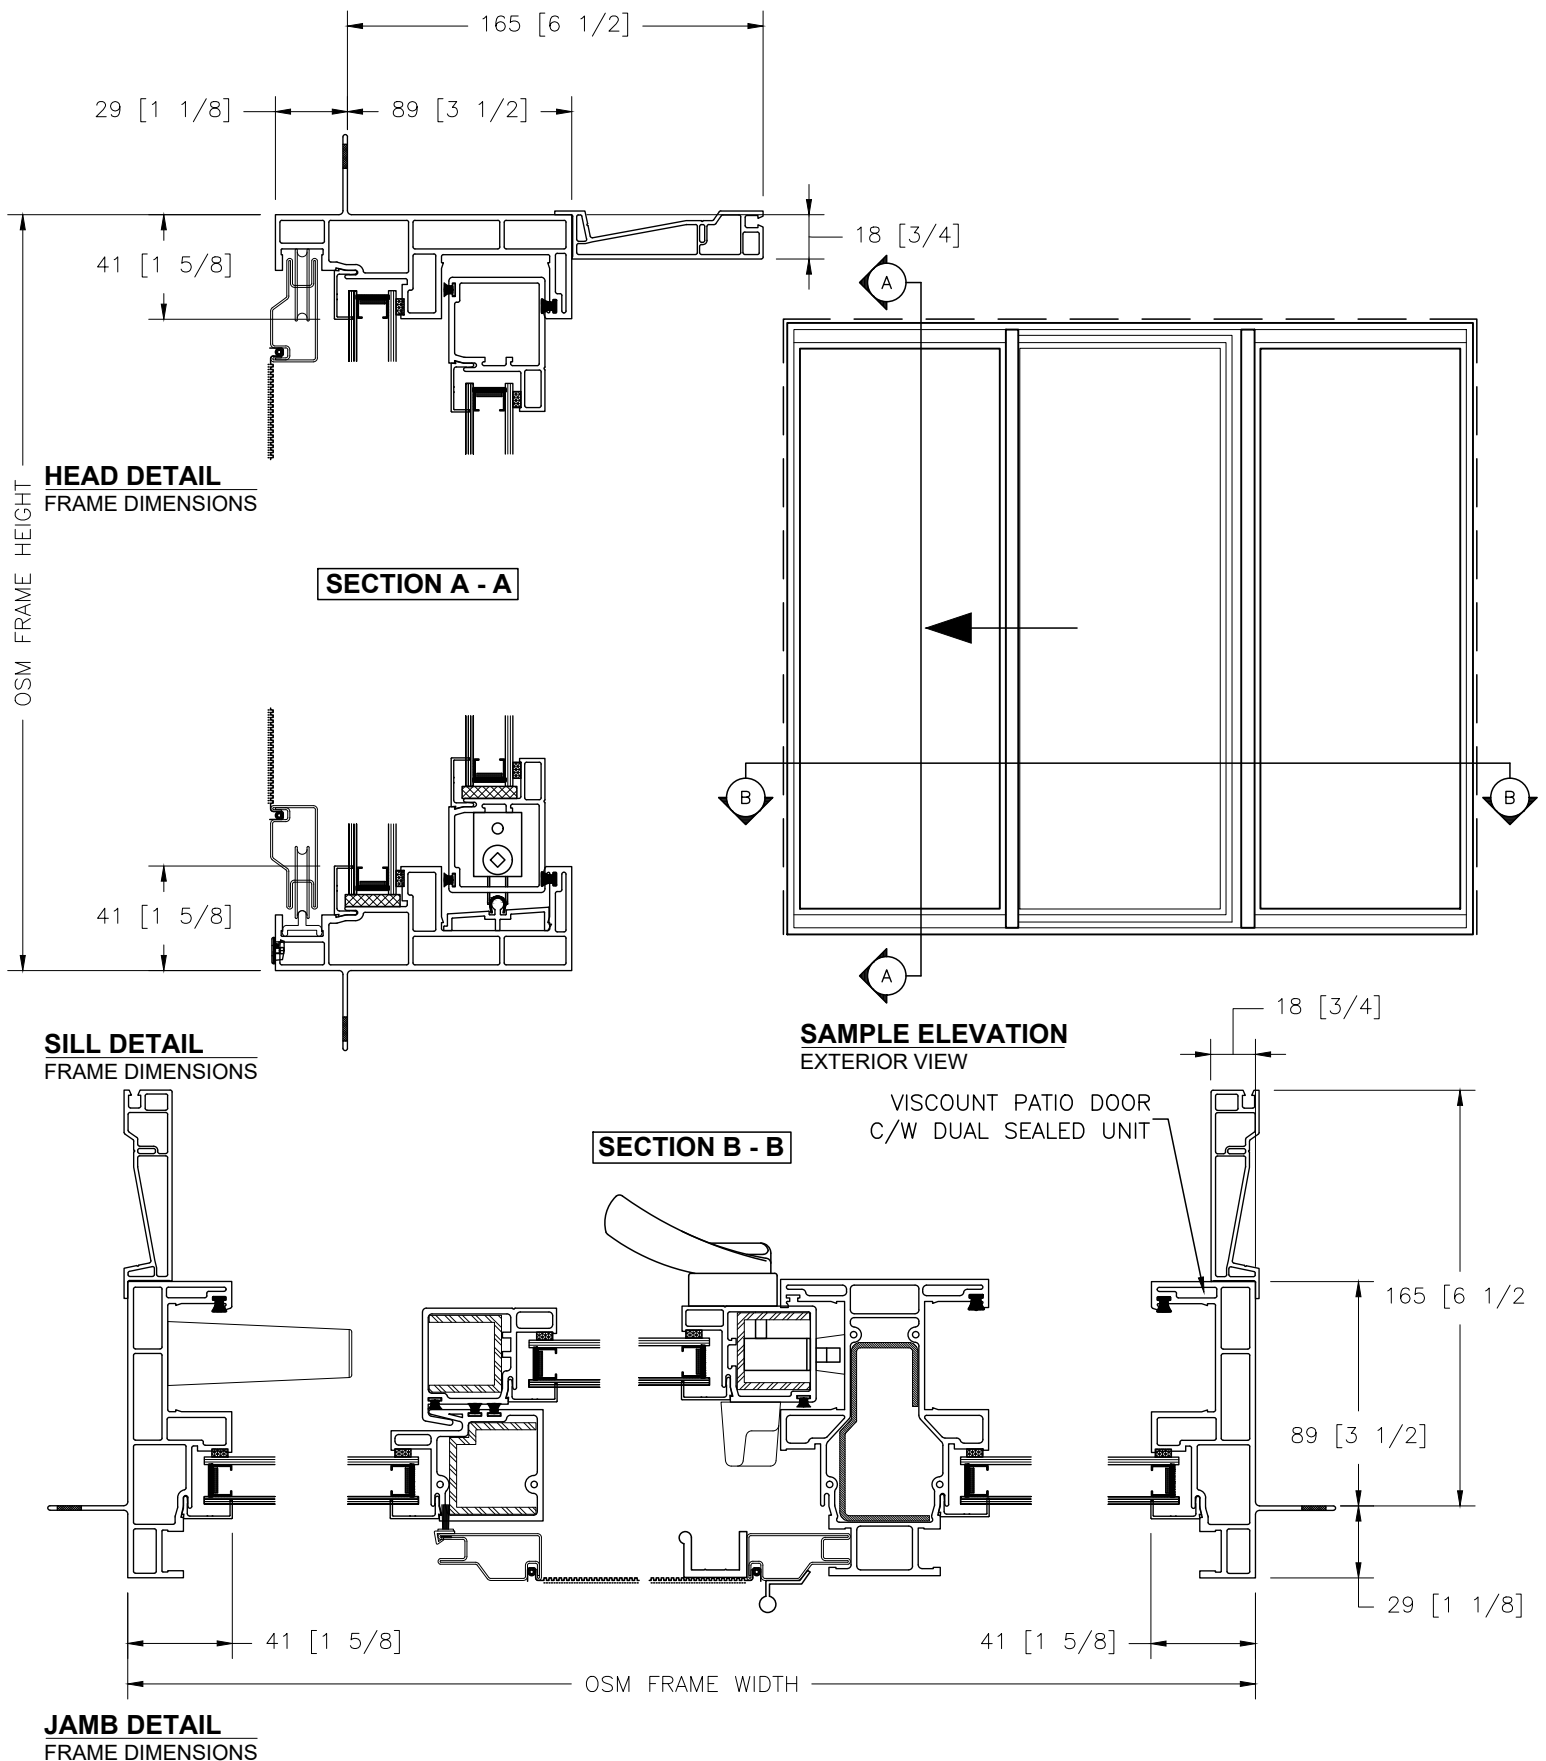

JAMB DETAIL
FRAME DIMENSIONS




ALL WEATHER
AT HOME™


Viscount

PVC Patio Door


Section Details
TRANSOM

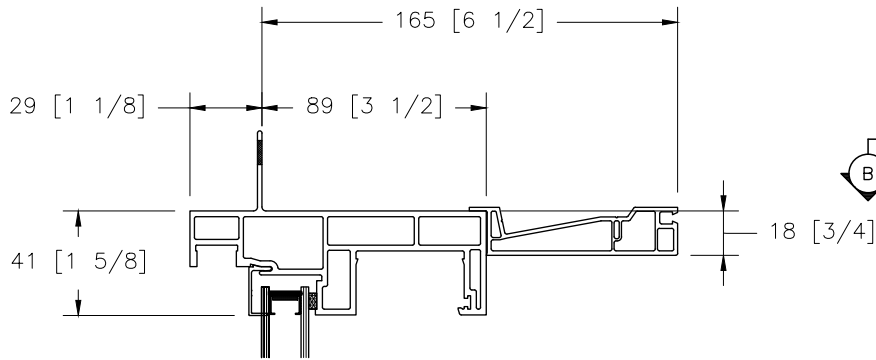

HEAD DETAIL
FRAME DIMENSIONS

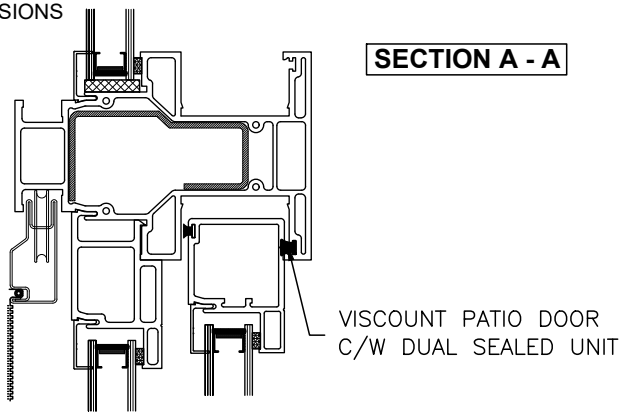


SECTION A - A

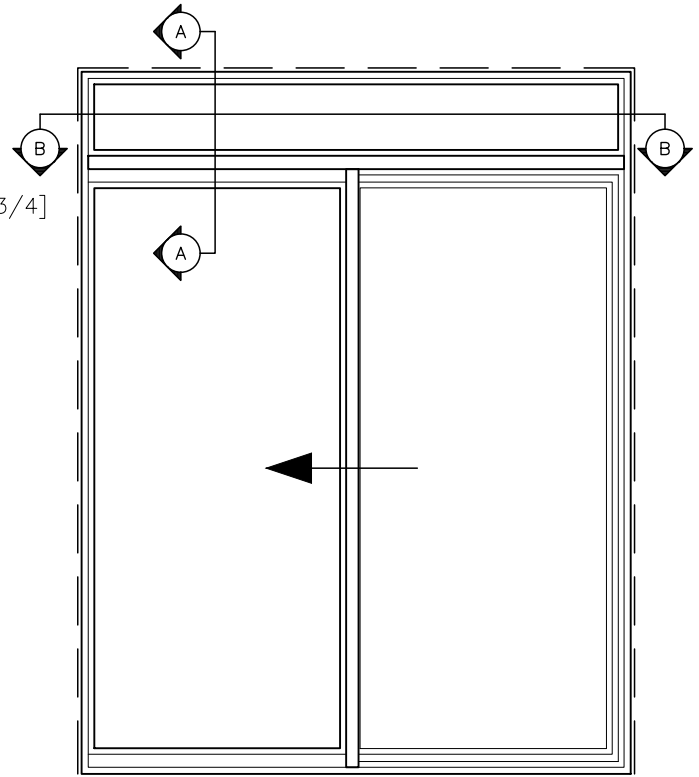


SAMPLE ELEVATION
EXTERIOR VIEW

MULLION DETAIL
FRAME DIMENSIONS

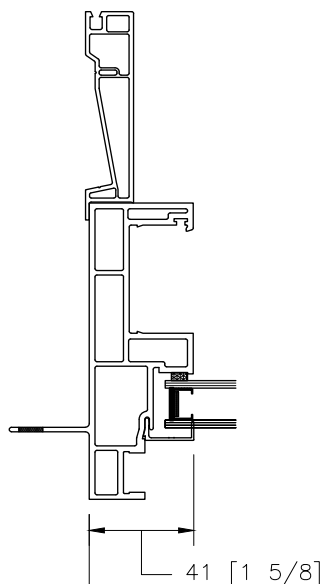

JAMB DETAIL
FRAME DIMENSIONS

SECTION B - B

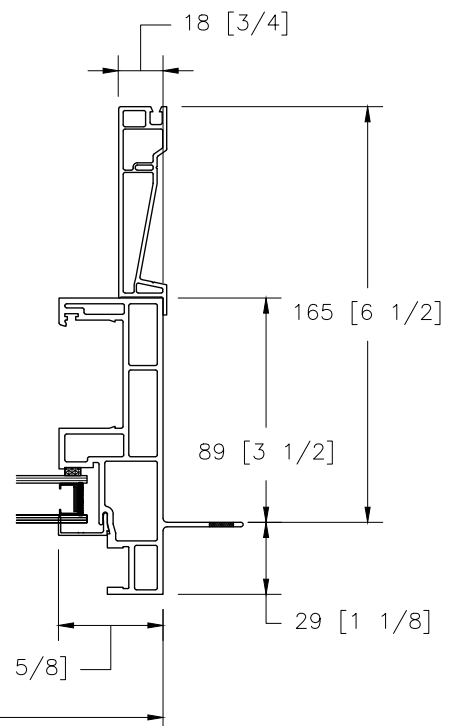




ALL WEATHER
AT HOME™

Viscount


PVC Patio Door

Section Details
WALL DETAILS

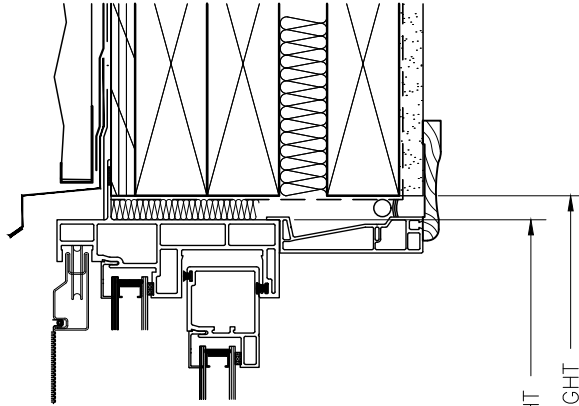


HEAD DETAIL
2x6 STUD WALL


SECTION A - A

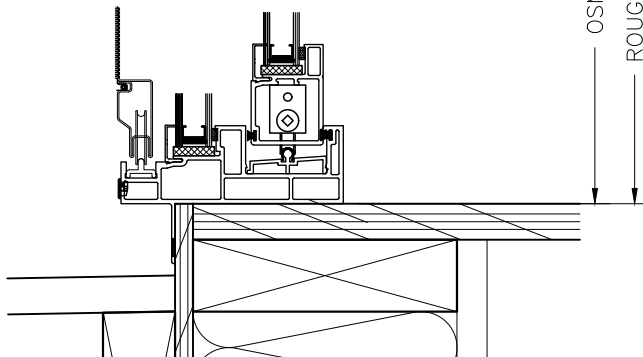

SILL DETAIL
2x6 STUD WALL

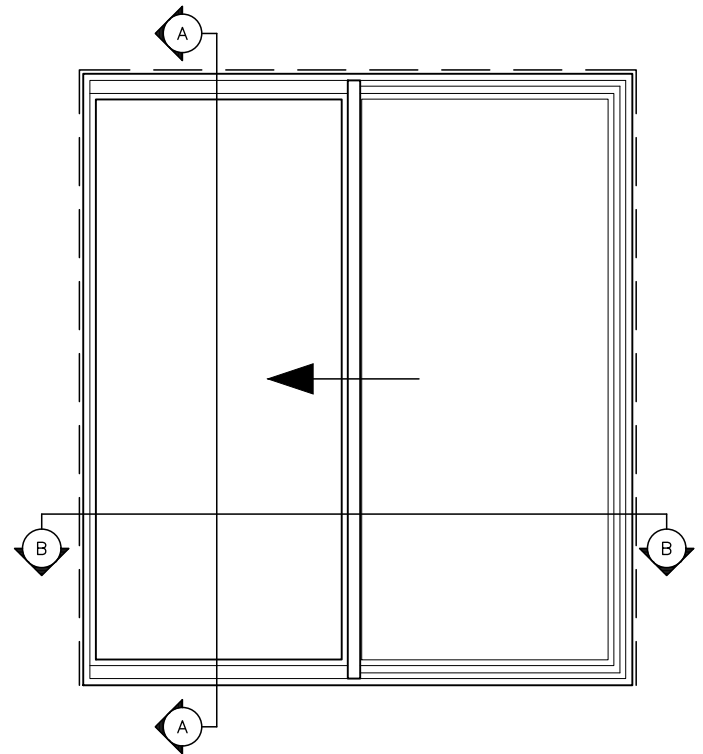

SAMPLE ELEVATION
EXTERIOR VIEW

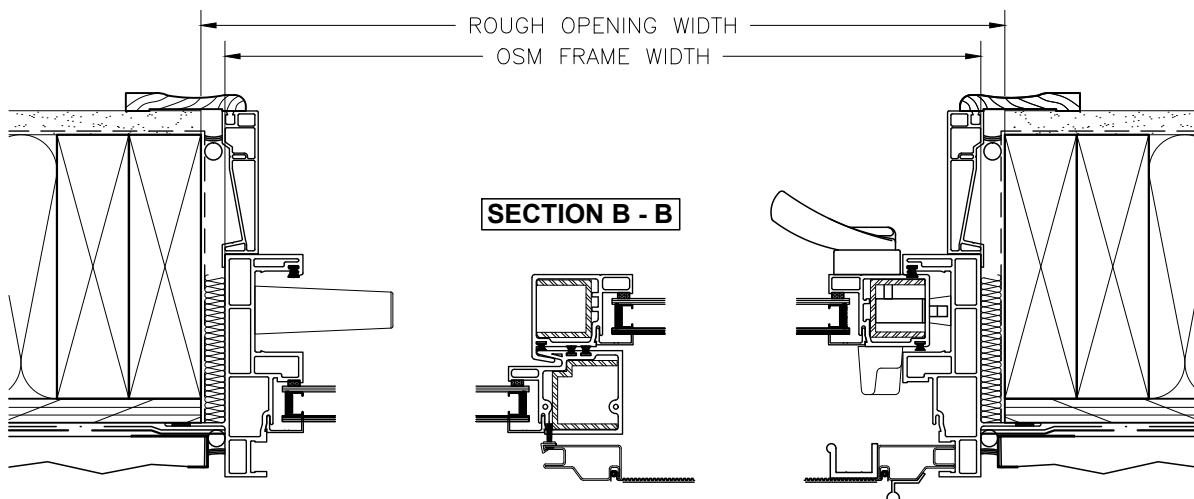

SECTION B - B

JAMB DETAIL
2x6 STUD WALL