




ALL WEATHER
AT HOME™

Viscount

PVC Patio Door

Section Details
FO

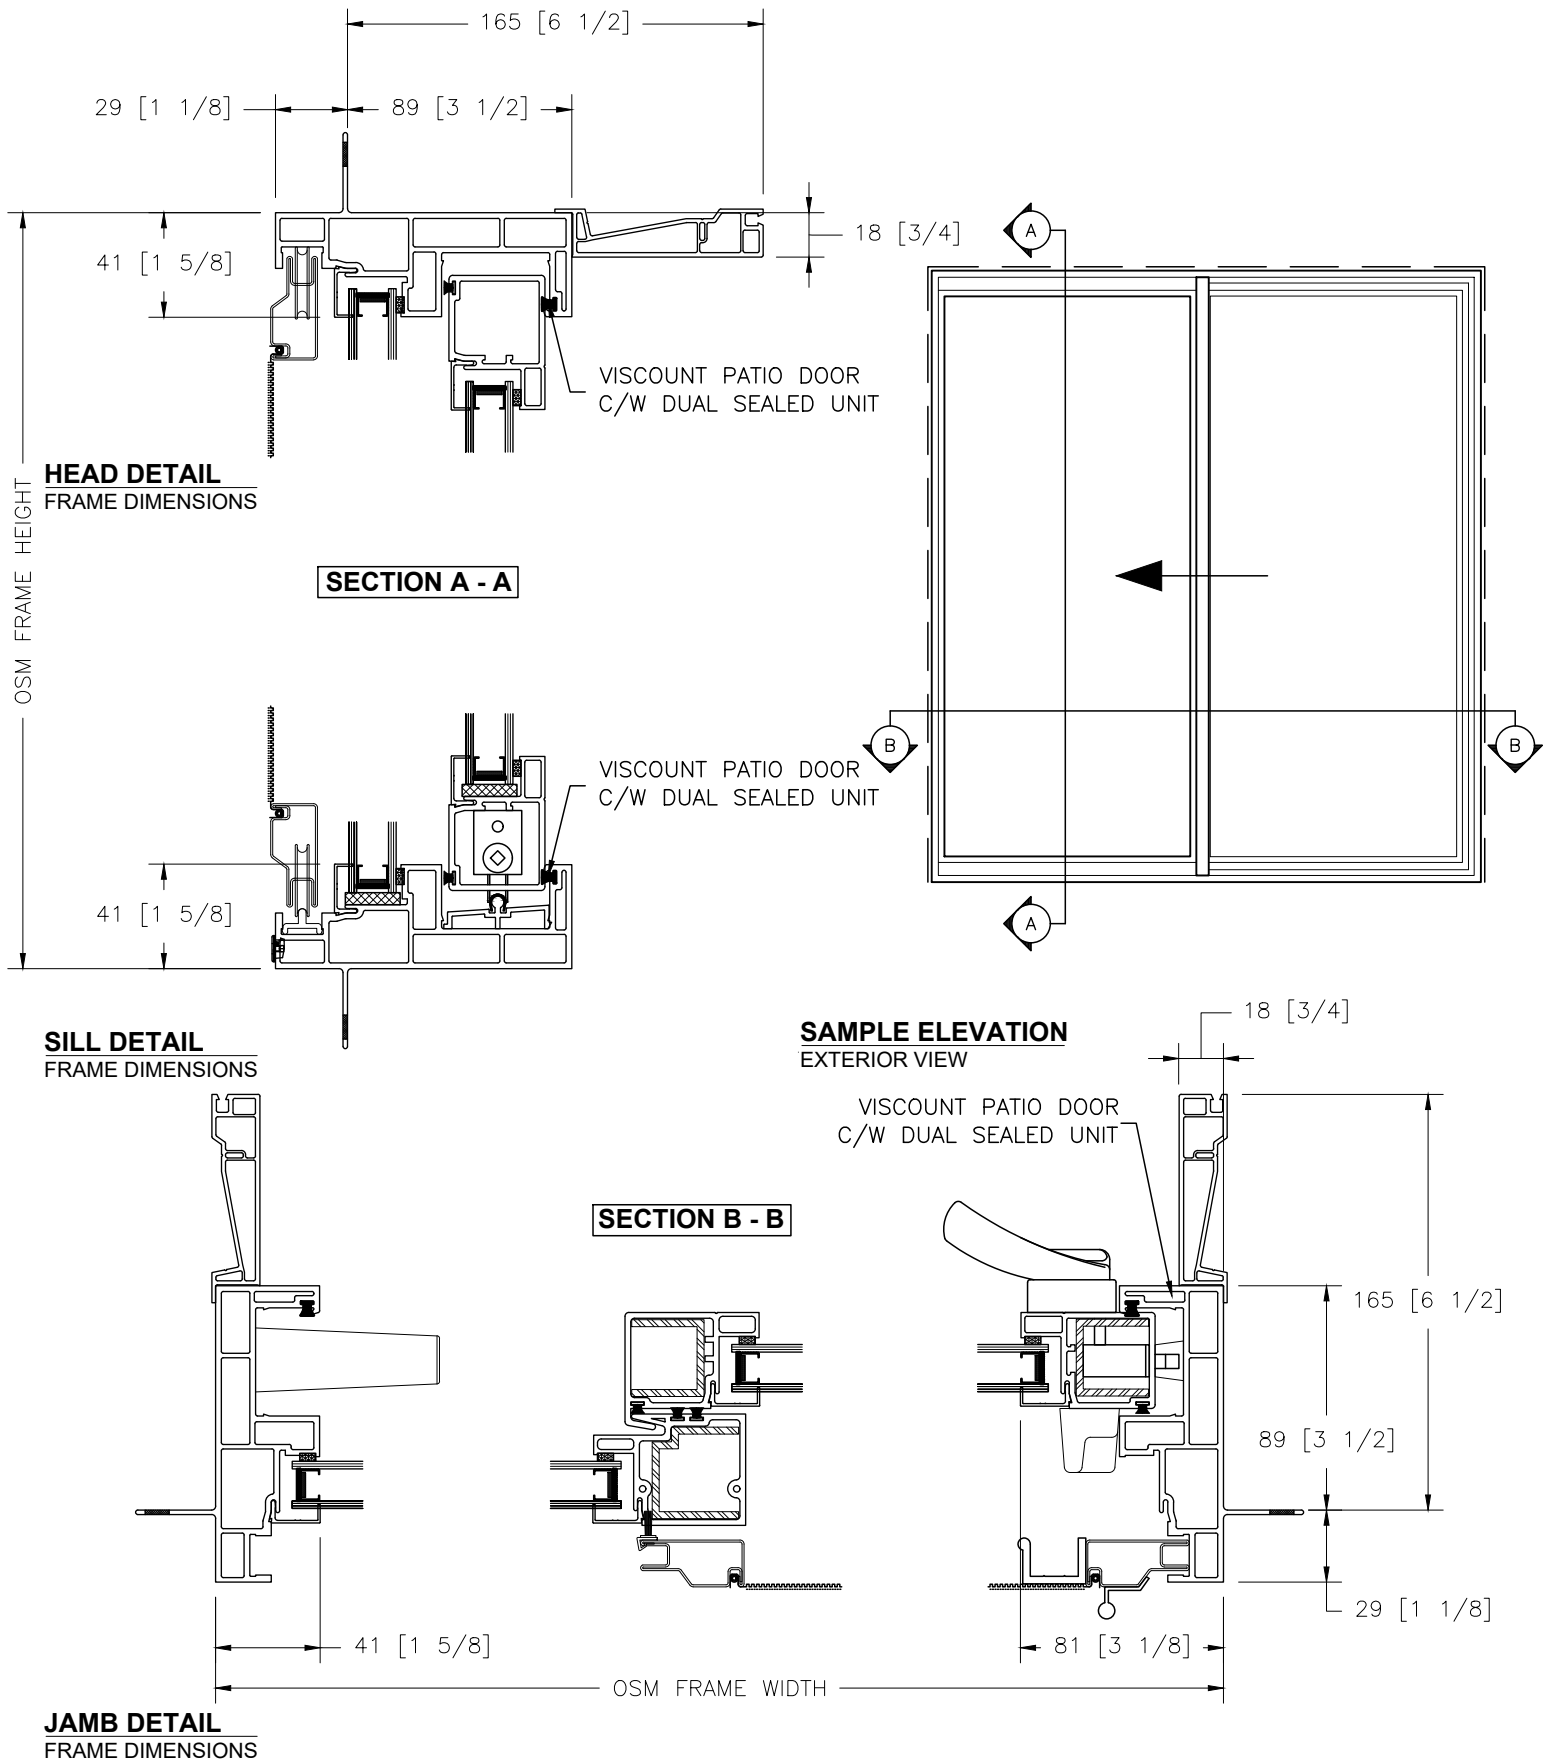

JAMB DETAIL
FRAME DIMENSIONS




ALL WEATHER
AT HOME

Viscount

PVC Patio Door

Section Details
OFO

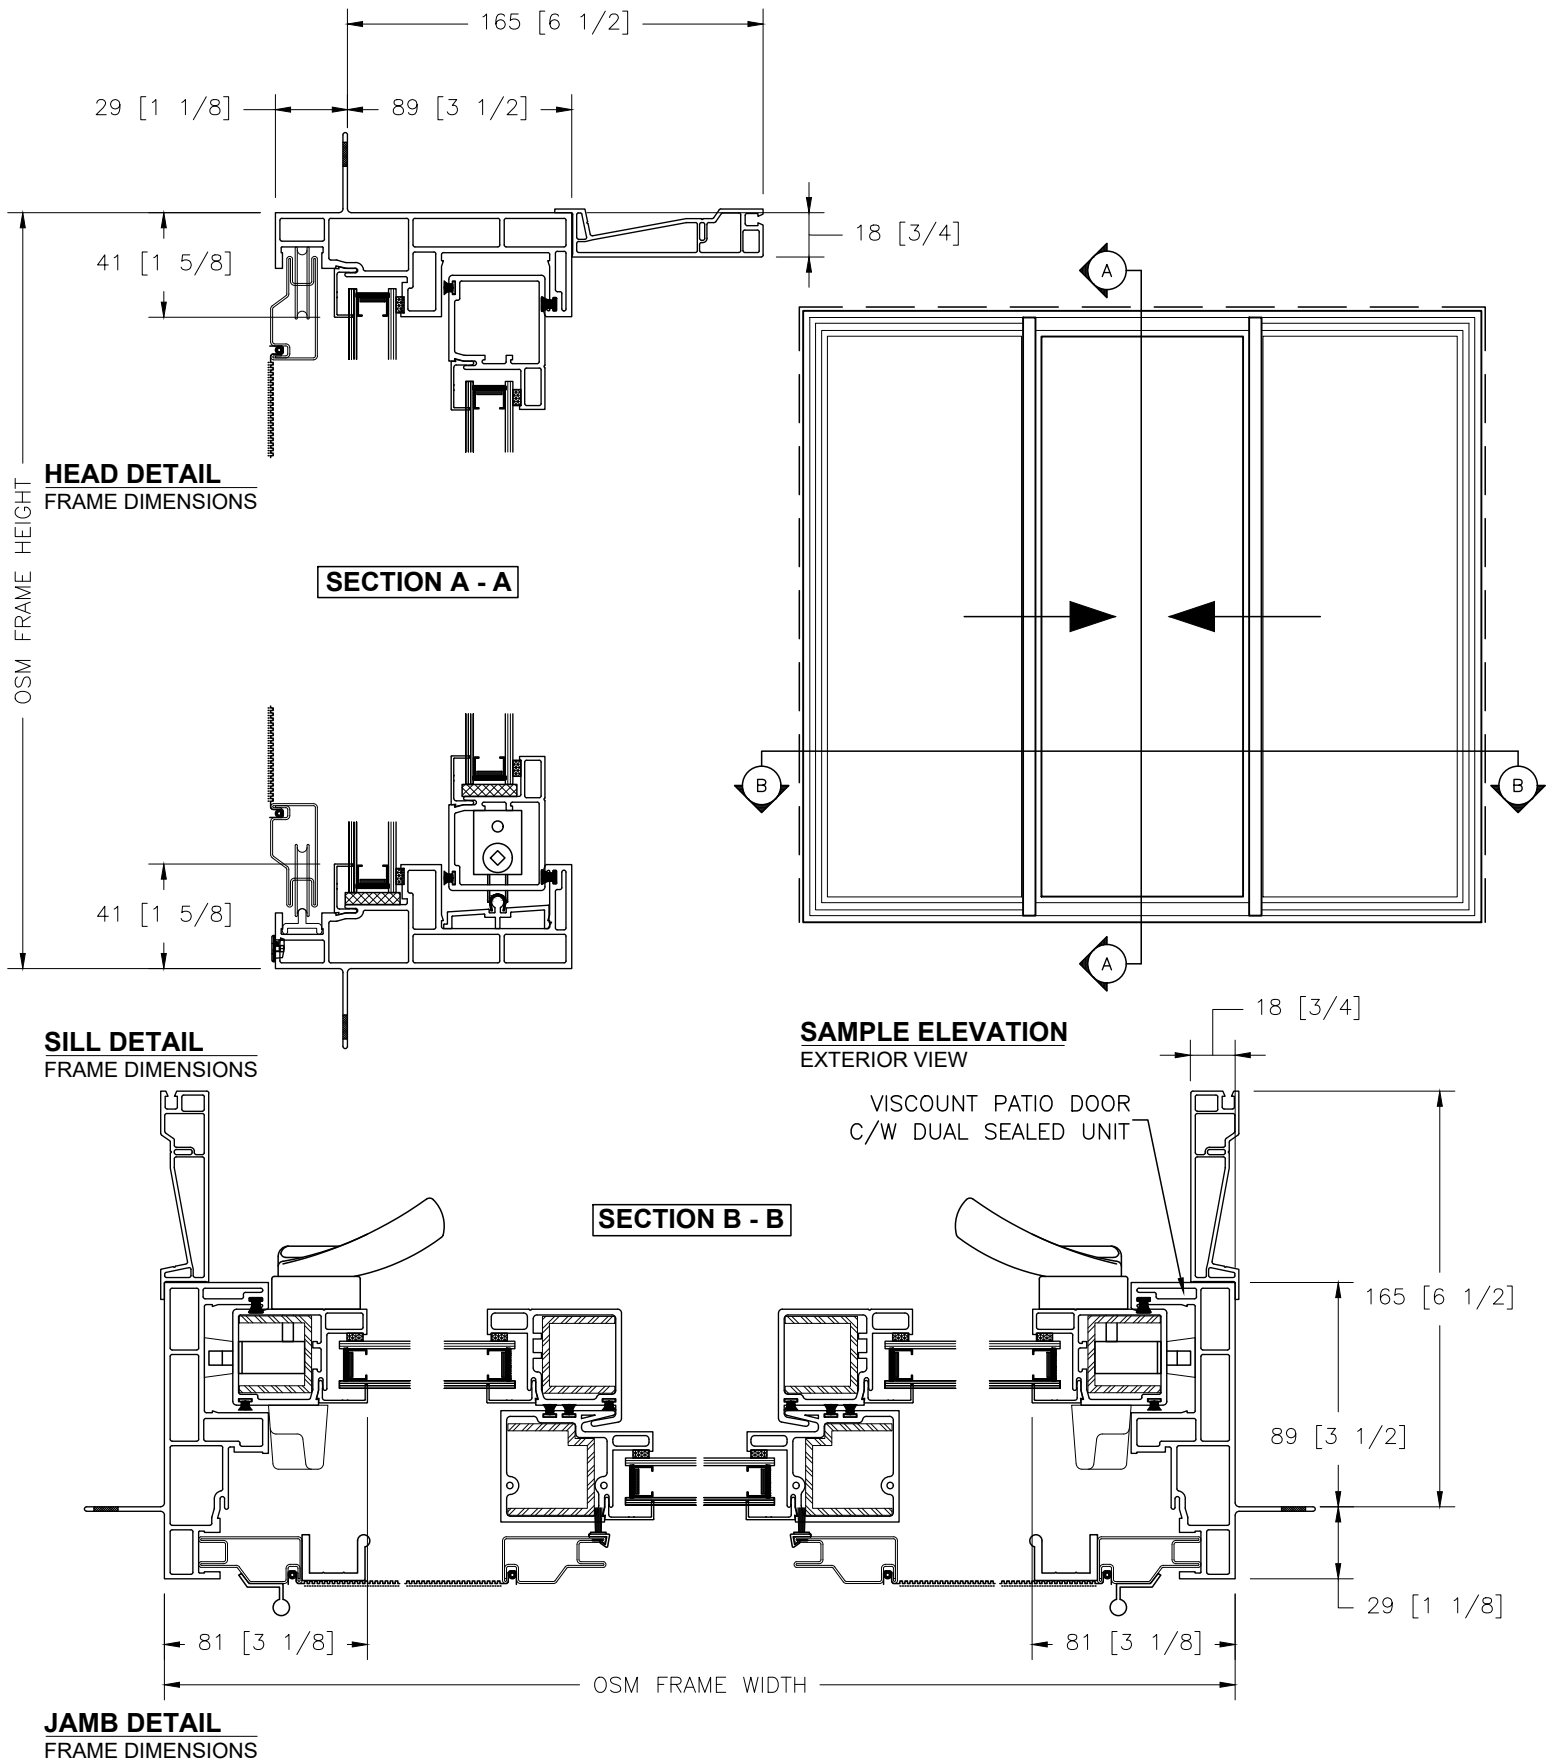

JAMB DETAIL
FRAME DIMENSIONS




ALL WEATHER
AT HOME™

Viscount

PVC Patio Door


Section Details
FFO

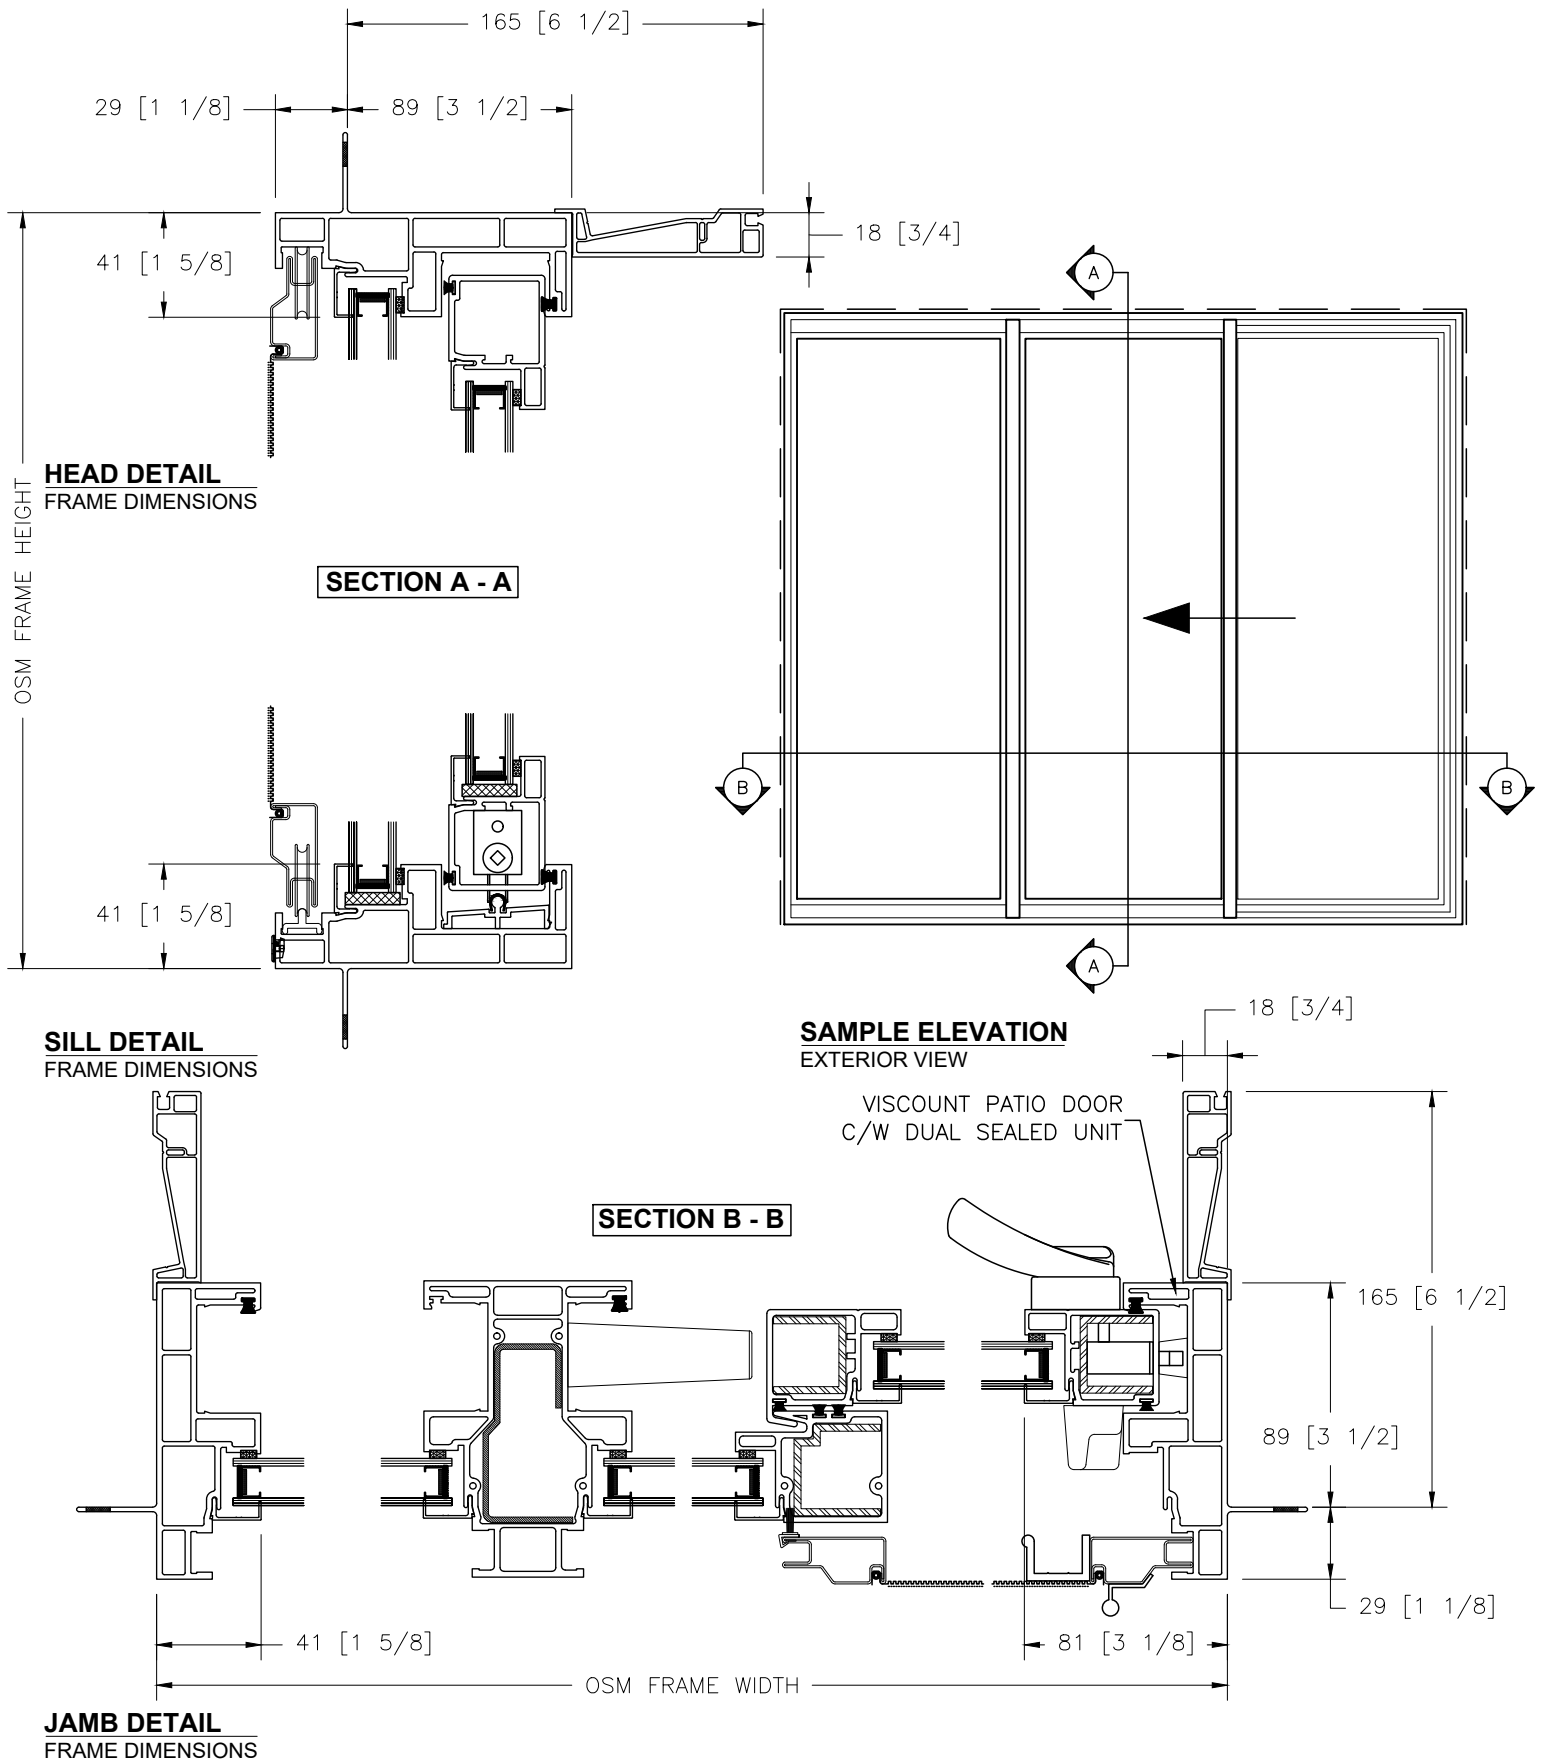

JAMB DETAIL
FRAME DIMENSIONS



PVC Patio Door

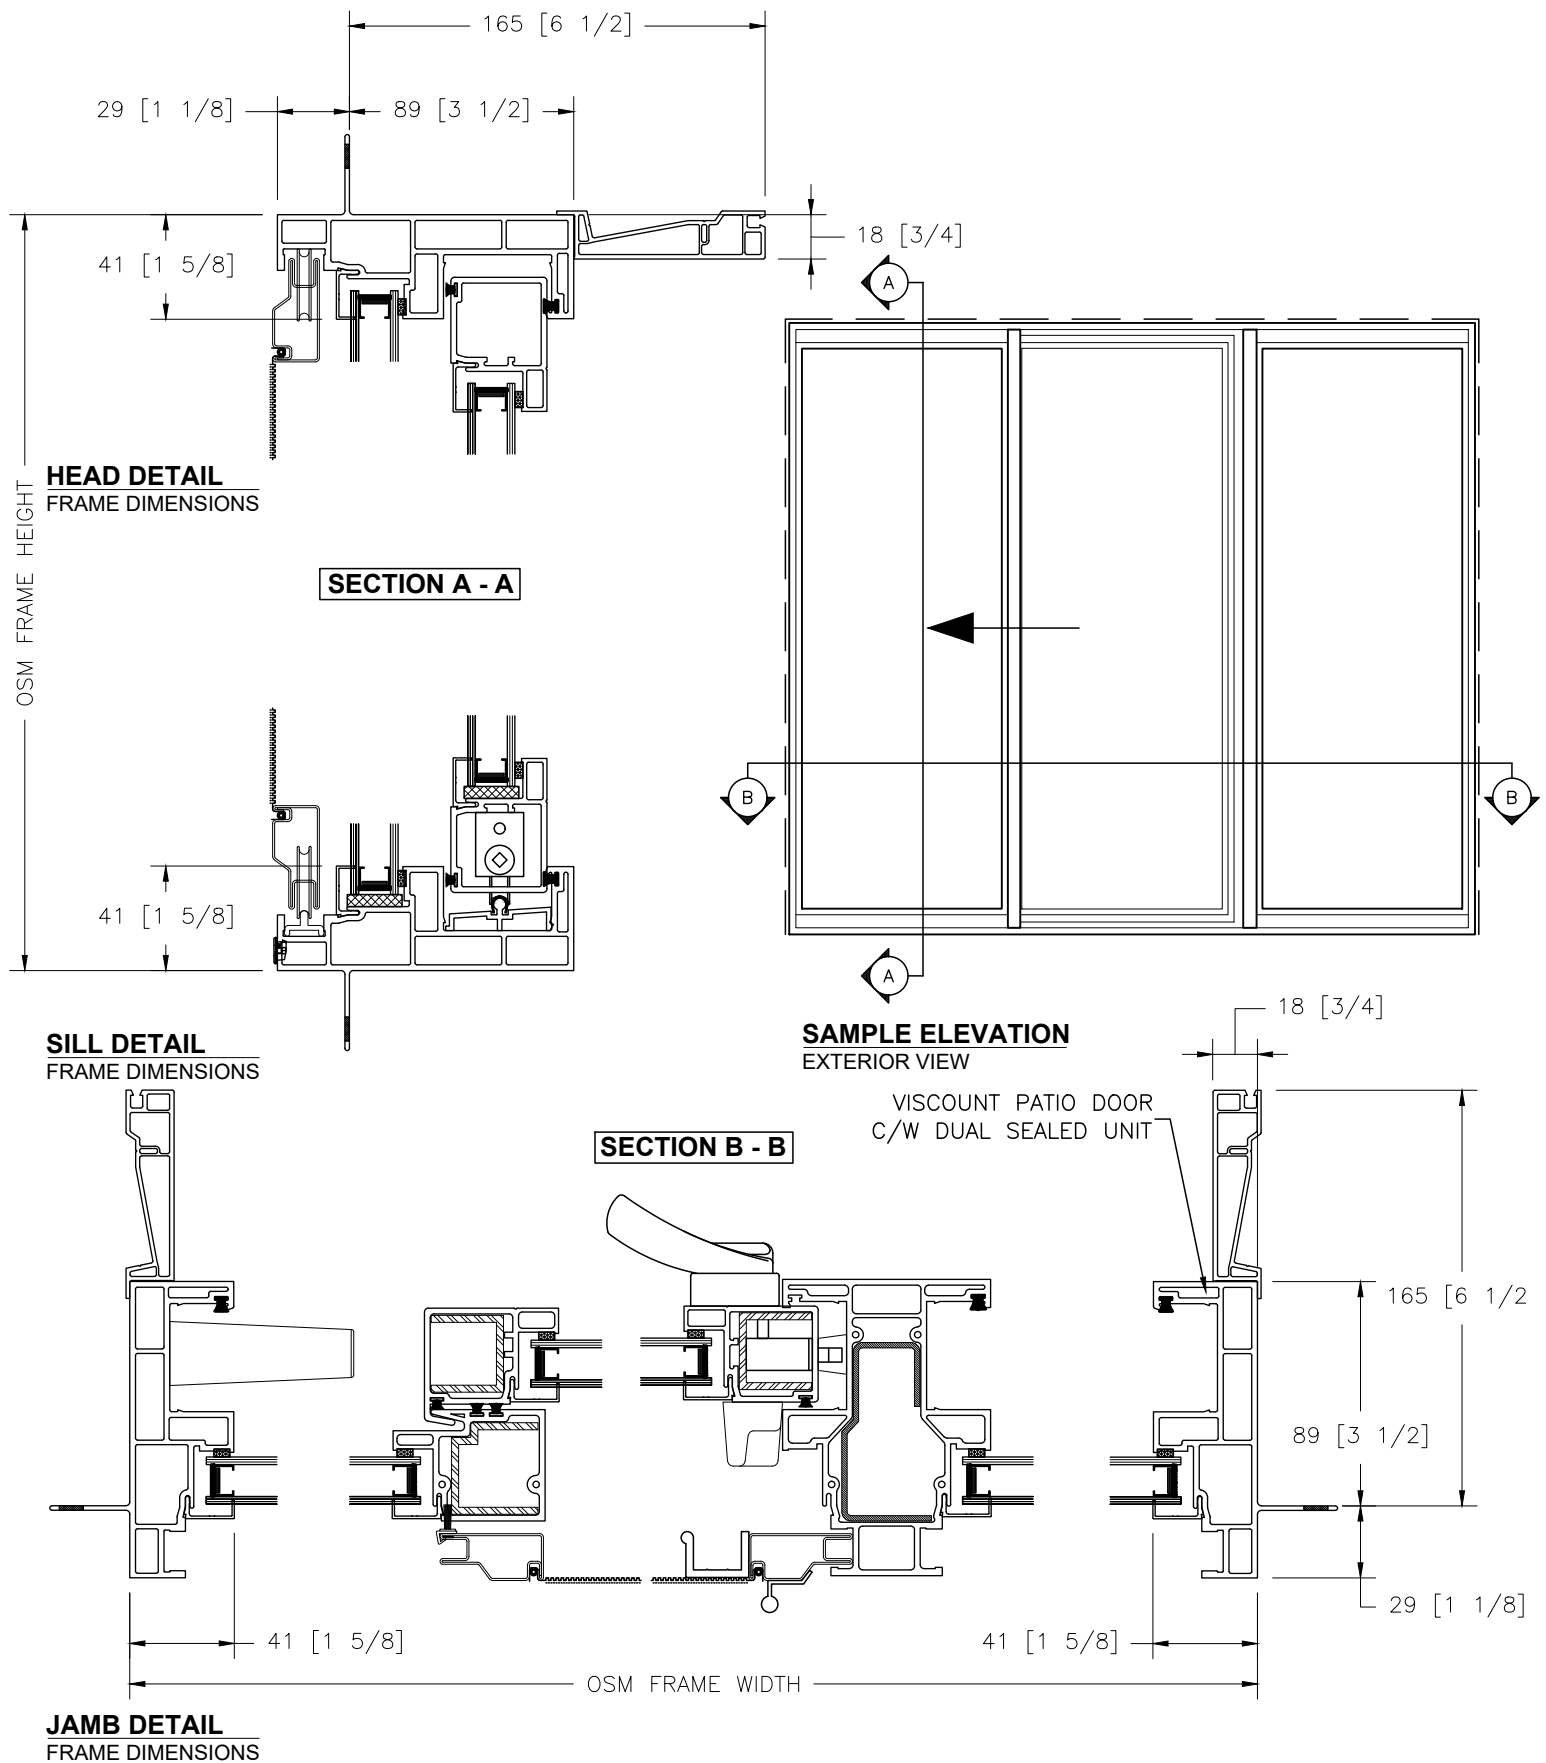Section Details
FOF




ALL WEATHER
AT HOME™


Viscount

PVC Patio Door


Section Details
TRANSOM

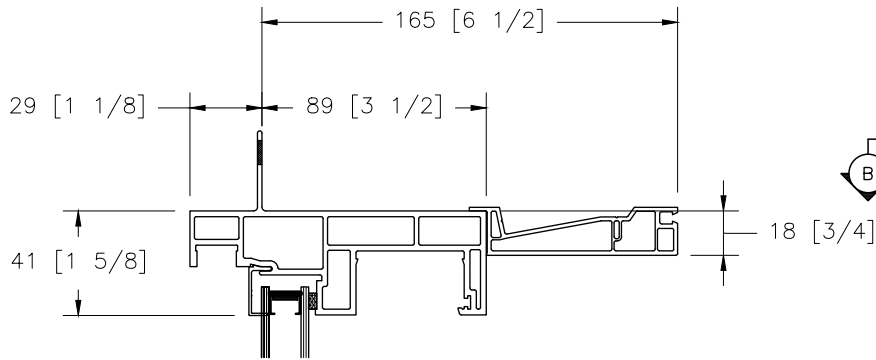

HEAD DETAIL
FRAME DIMENSIONS

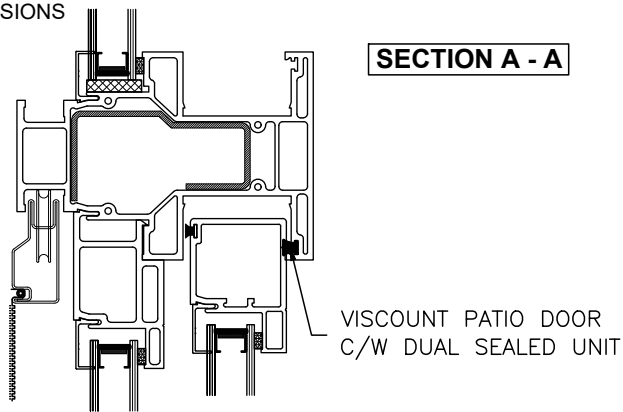


SECTION A - A

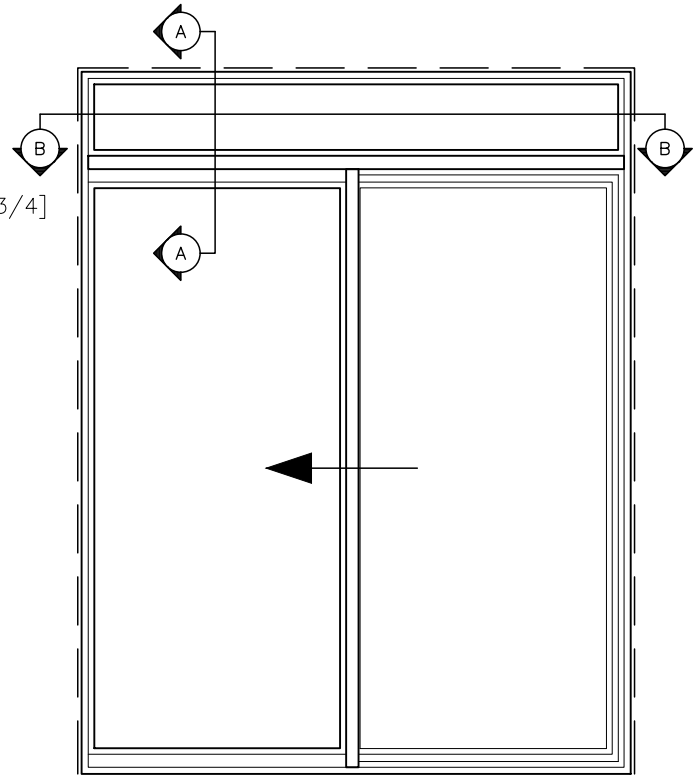


SAMPLE ELEVATION
EXTERIOR VIEW

MULLION DETAIL
FRAME DIMENSIONS

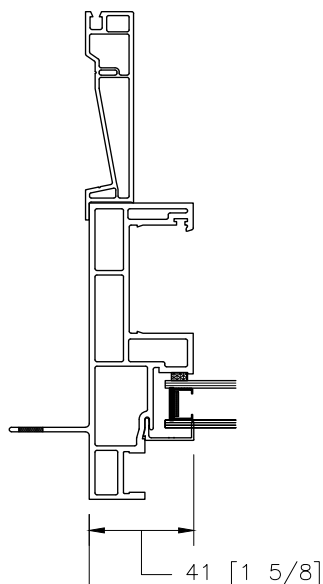

JAMB DETAIL
FRAME DIMENSIONS

SECTION B - B

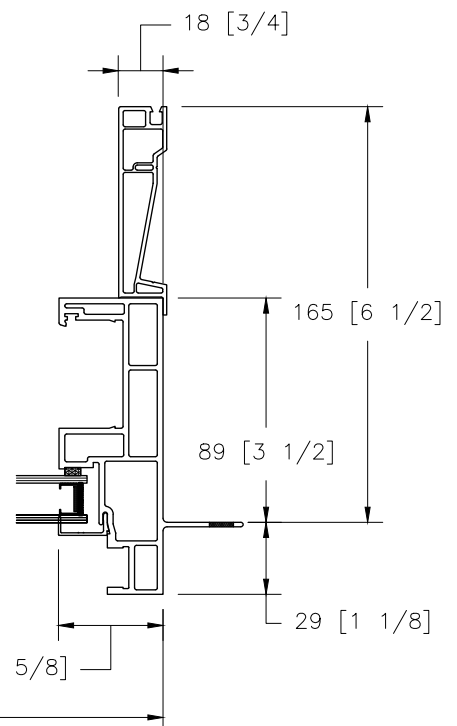




ALL WEATHER
AT HOME™

Viscount


PVC Patio Door

Section Details
WALL DETAILS

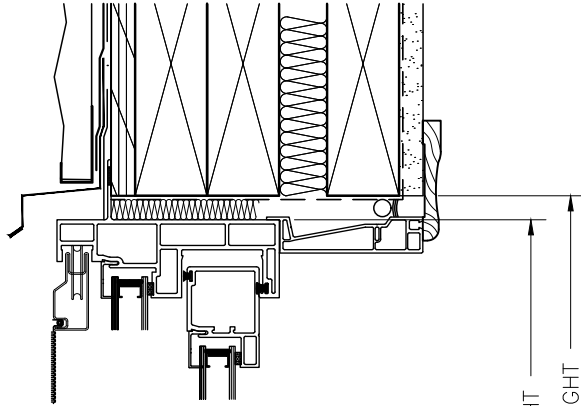


HEAD DETAIL
2x6 STUD WALL


SECTION A - A

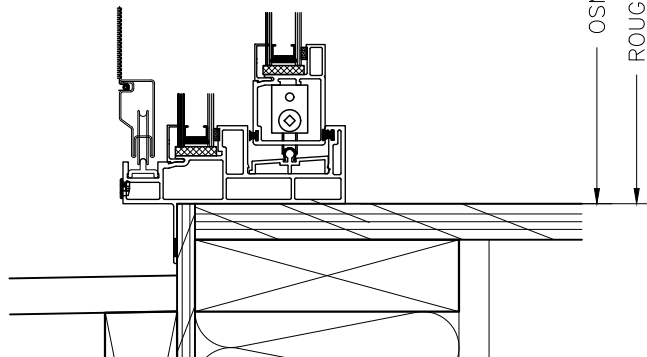

SILL DETAIL
2x6 STUD WALL

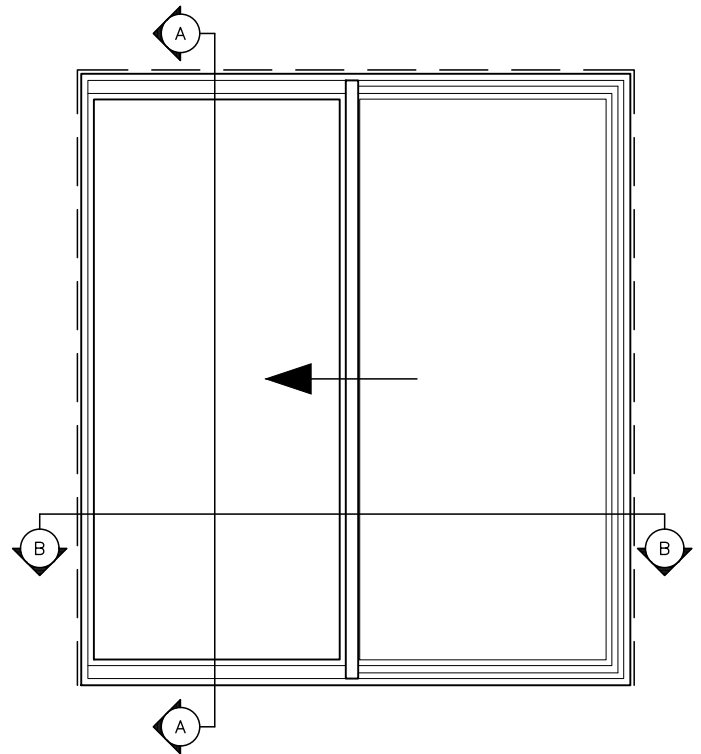

SAMPLE ELEVATION
EXTERIOR VIEW

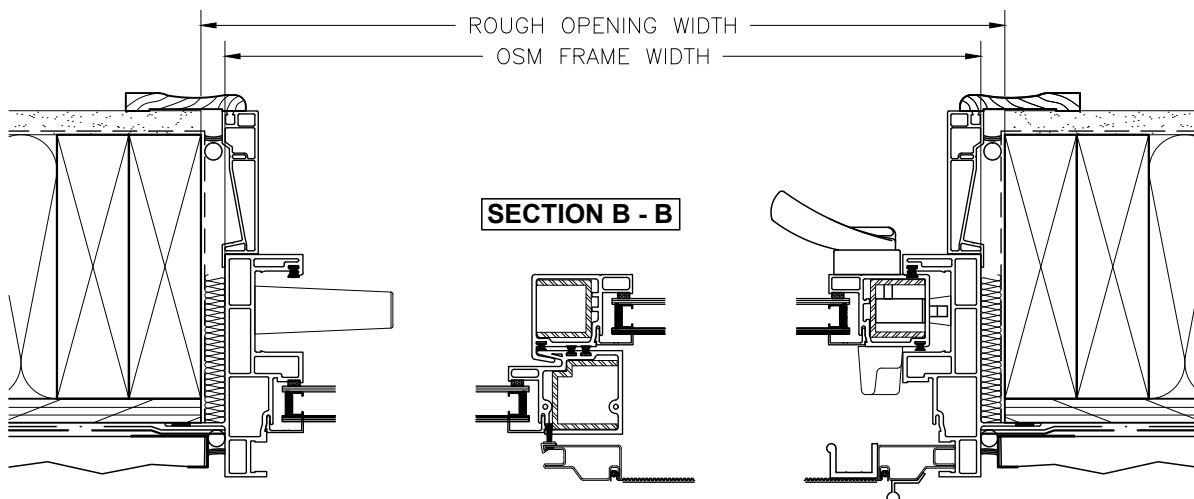

SECTION B - B

JAMB DETAIL
2x6 STUD WALL